

# Site Plans submitted to the Gulf County Building Department must include the following :

---

1. Complete name and address of owner.
2. Parcel identification number.
3. Dimensions of property with clearly defined boundry lines.
4. Location and dimensions of every existing structure.
5. Location and dimensions of any proposed structure.
6. Dimensions from any proposed to any existing structure.
7. Distance from proposed structures to property lines.
8. Name and address of person submitting (if not owner)
9. Phone number of person to call if there are questions.


Note: Other items may be required for review, the Gulf County Building Dept will NOT begin a site plan review until ALL of the required are submitted.

George Knight  
850-229-8944

EXAMPLE ONLY - CALL OR EMAIL THE GULF COUNTY BUILDING DEPARTMENT IF THERE ARE ANY QUESTIONS.

**EXAMPLE SITE PLAN: (STRUCTURE LOCATED ON TWO (2) ROADS)**

SPARTA STREET

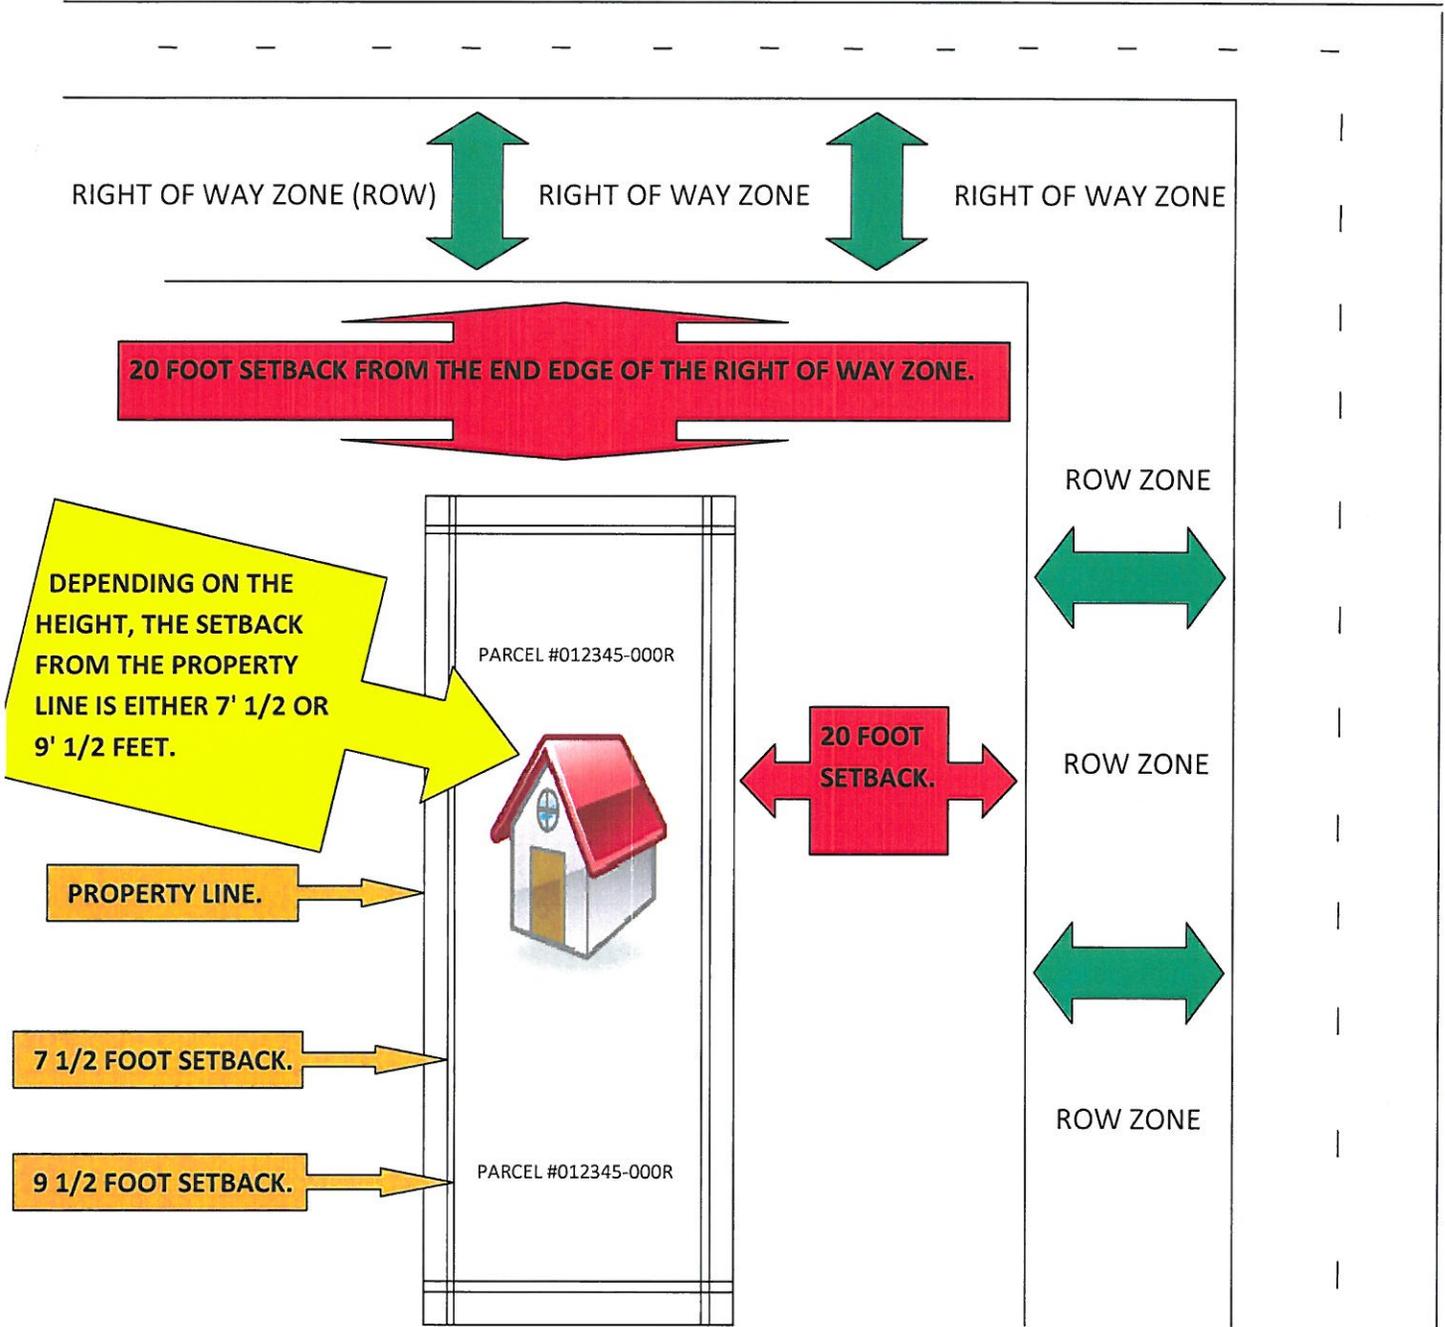

OLYMPUS STREET

**APPROVED**

7.21.14

EXAMPLE ONLY - CALL OR EMAIL THE GULF COUNTY BUILDING DEPARTMENT IF THERE ARE ANY QUESTIONS.